


ILLUSTRATION

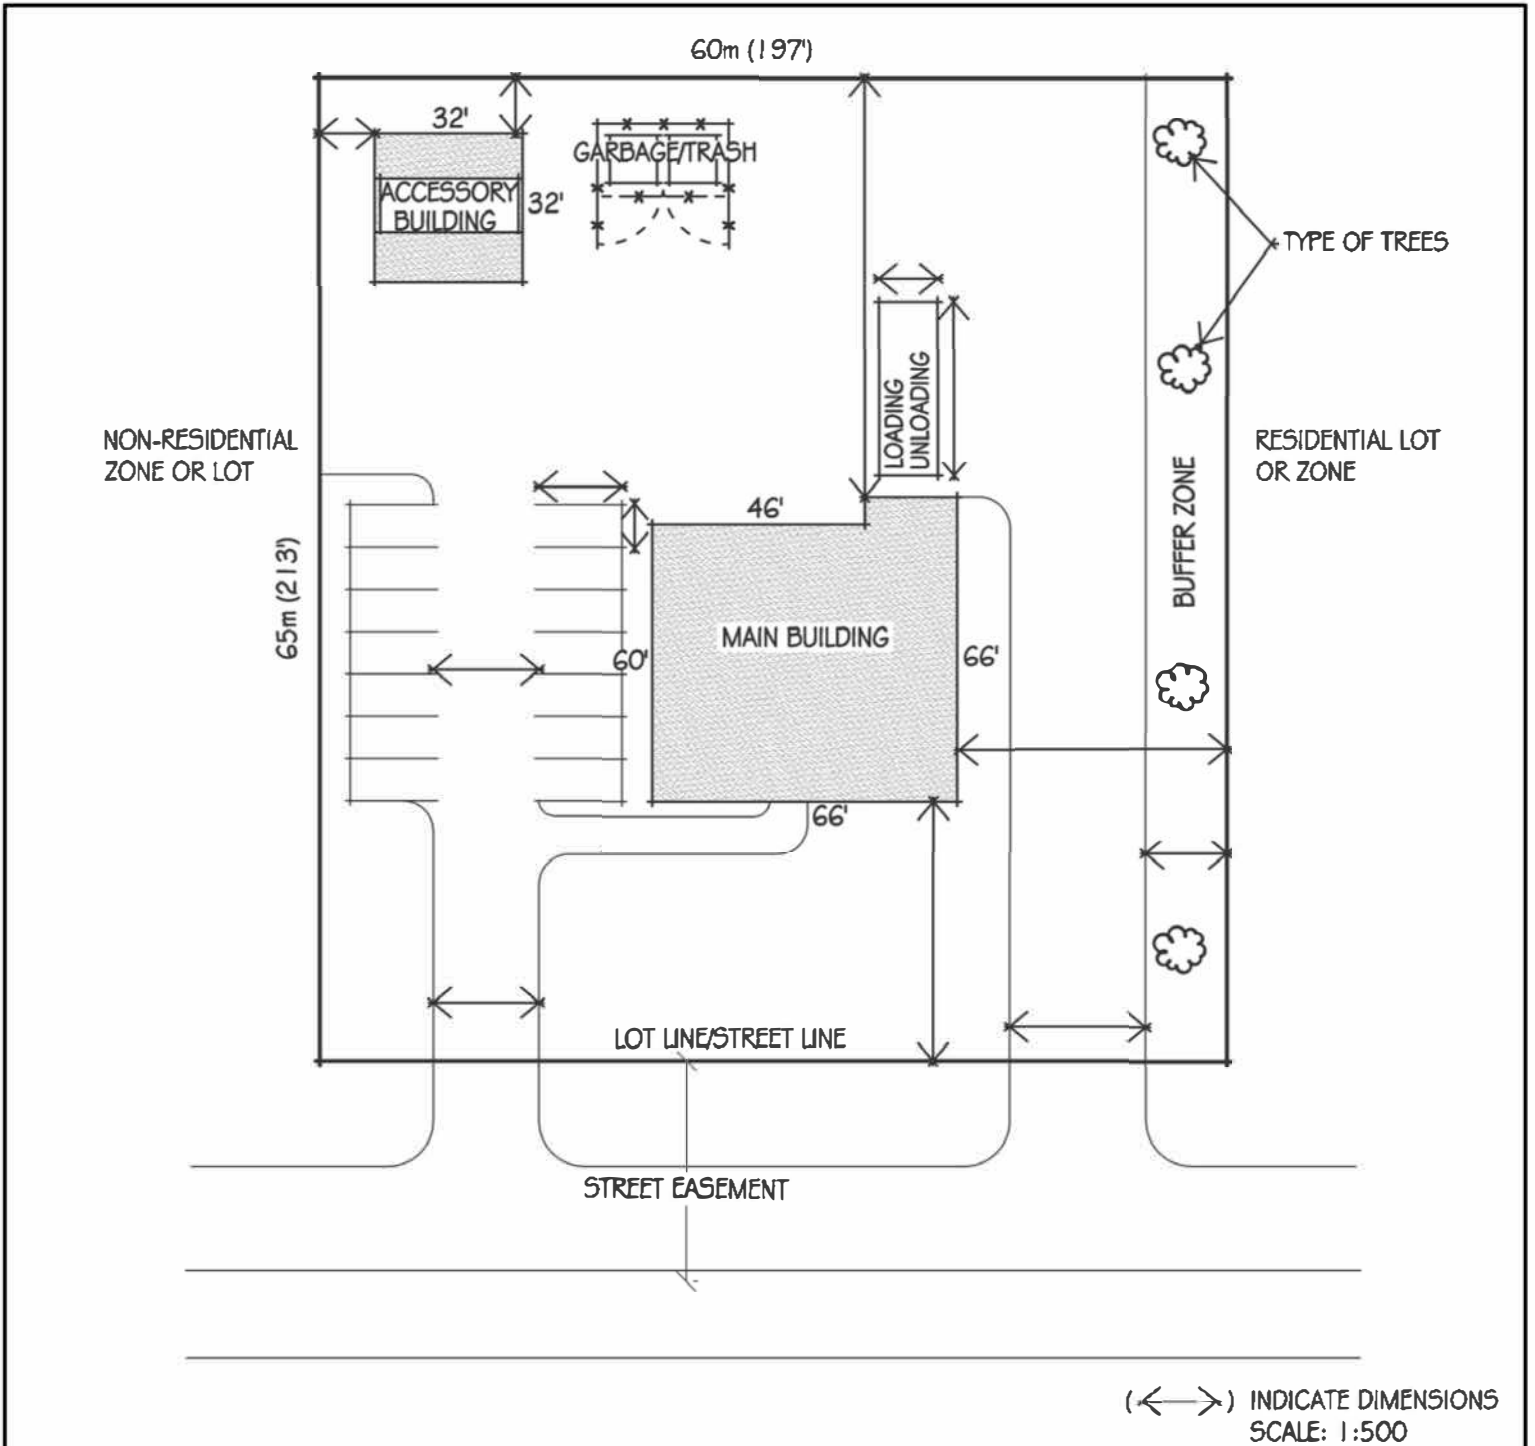

Drawing Title SITE PLAN	Drawn by:	Date:
-----------------------------------	-----------	-------

This plan is provided for illustrative purposes only. It should not be construed as an example of work that complies with zoning by-laws, the National Building Code, or any other applicable laws.